

Polymer Modified
Mortar
Earth Filling

(20mm X 20mm) Chase

Aluminum Flashing
Retaining Wall

Proofex 3000

Protection Board

Supercast SW20

Raft

Fosroc Membrane
HDPE-P


P.C.C

GL

Coving

100
mm

100
mm

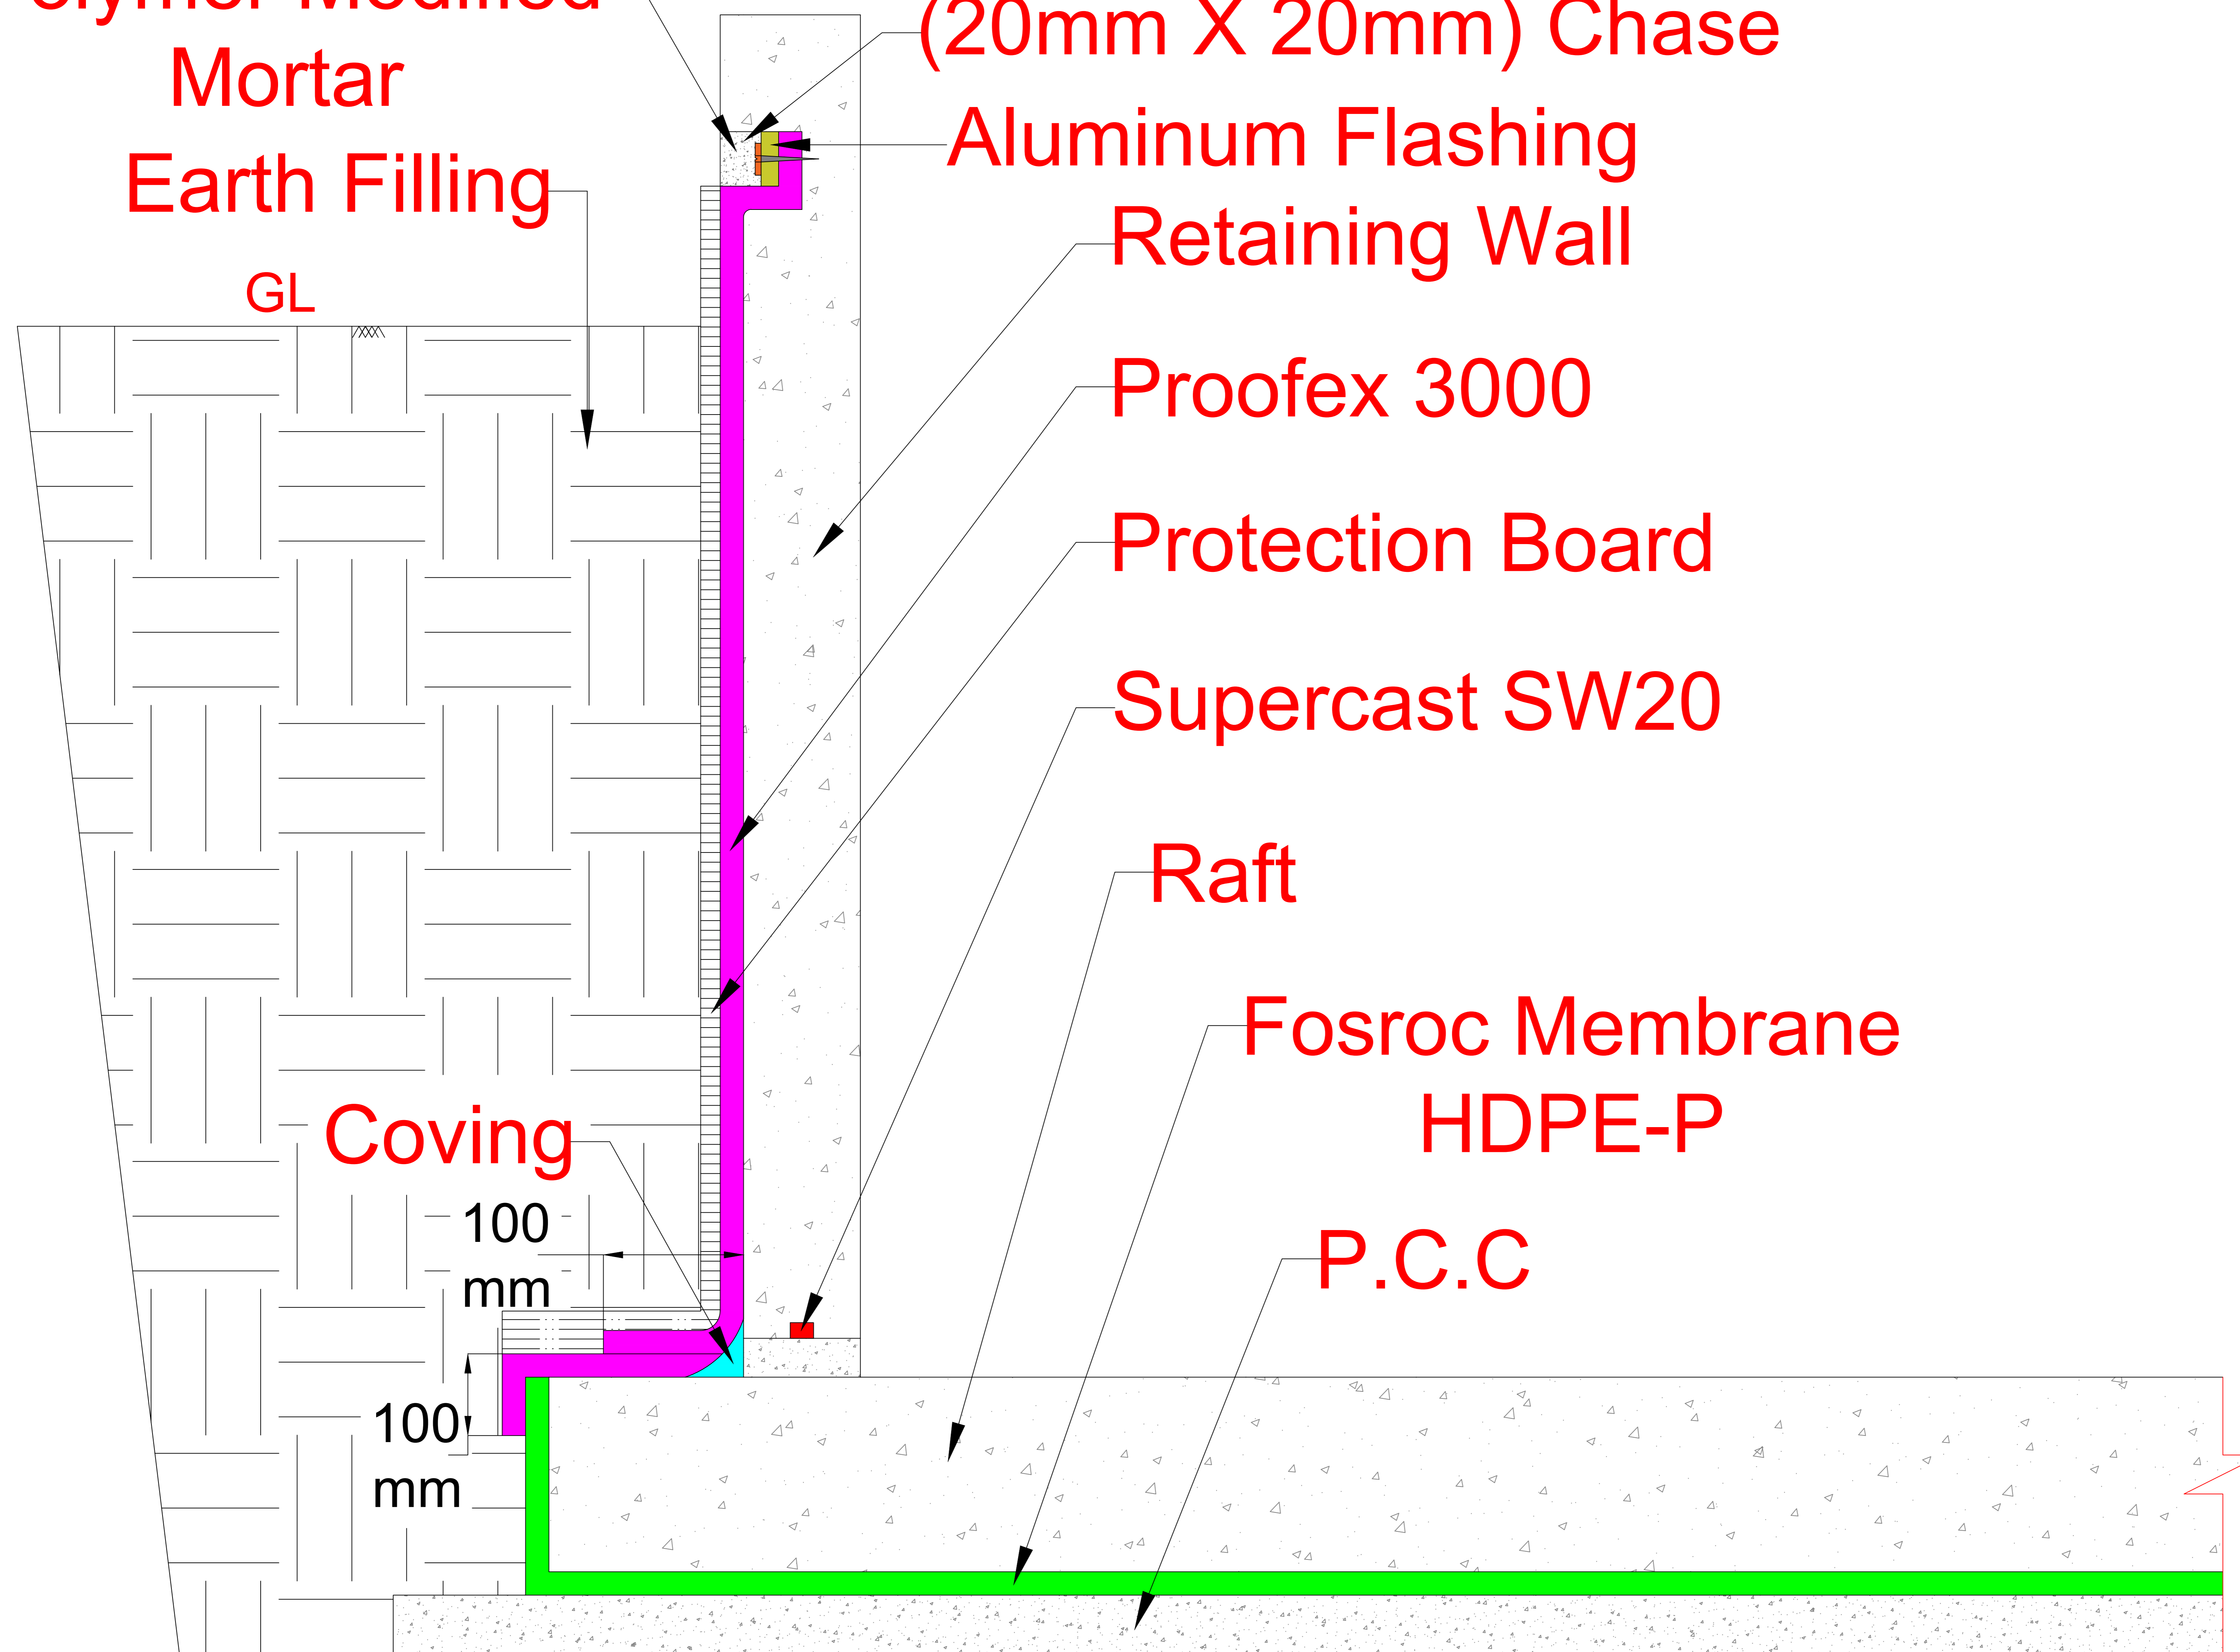

Fosroc Chemicals (India) Pvt. Ltd
BANGALORE - 560001
TEL: +918042521900
FAX: +918022281510
WEB SITE: www.fosroc.com

Project Name :

Client :

Drawing Name :Basement
Waterproofing System- HDPE-P
in conjunction with Proofex 3000

Scale

Not to Scale


Drg No

1.1

Remark :

a)Un-confined Area

FOSROC

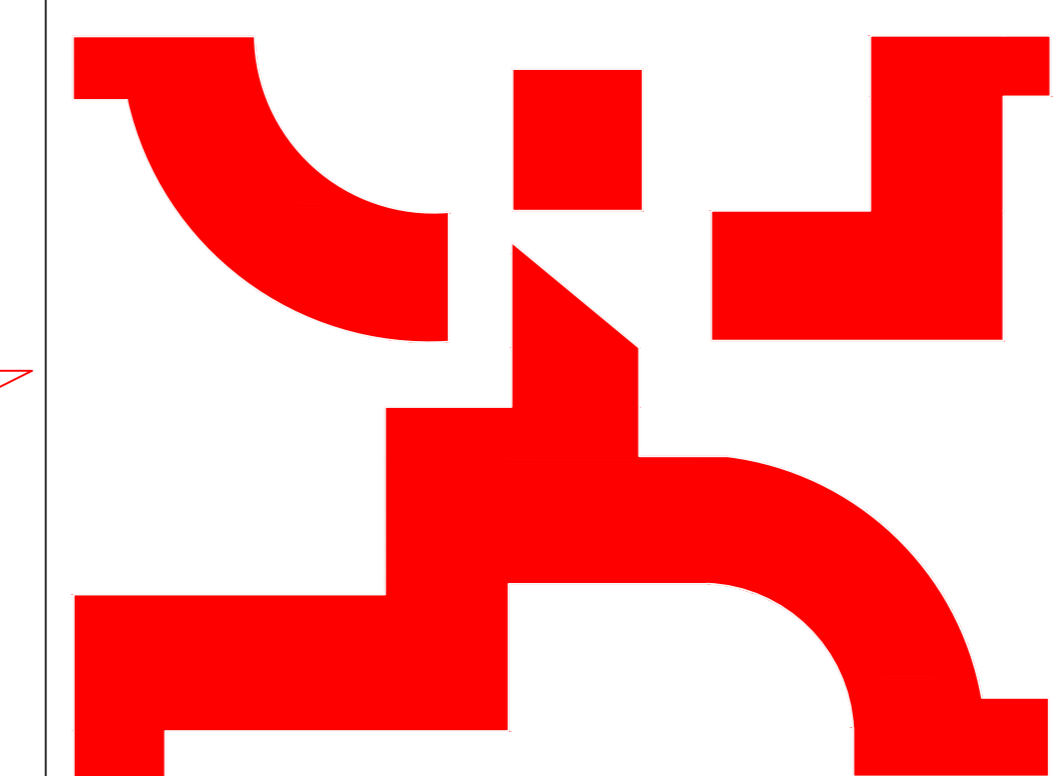

constructive solution

DATE :

CREATED BY : Vinay